



OBJEKT A - PŮDORYS 2PP

1:125

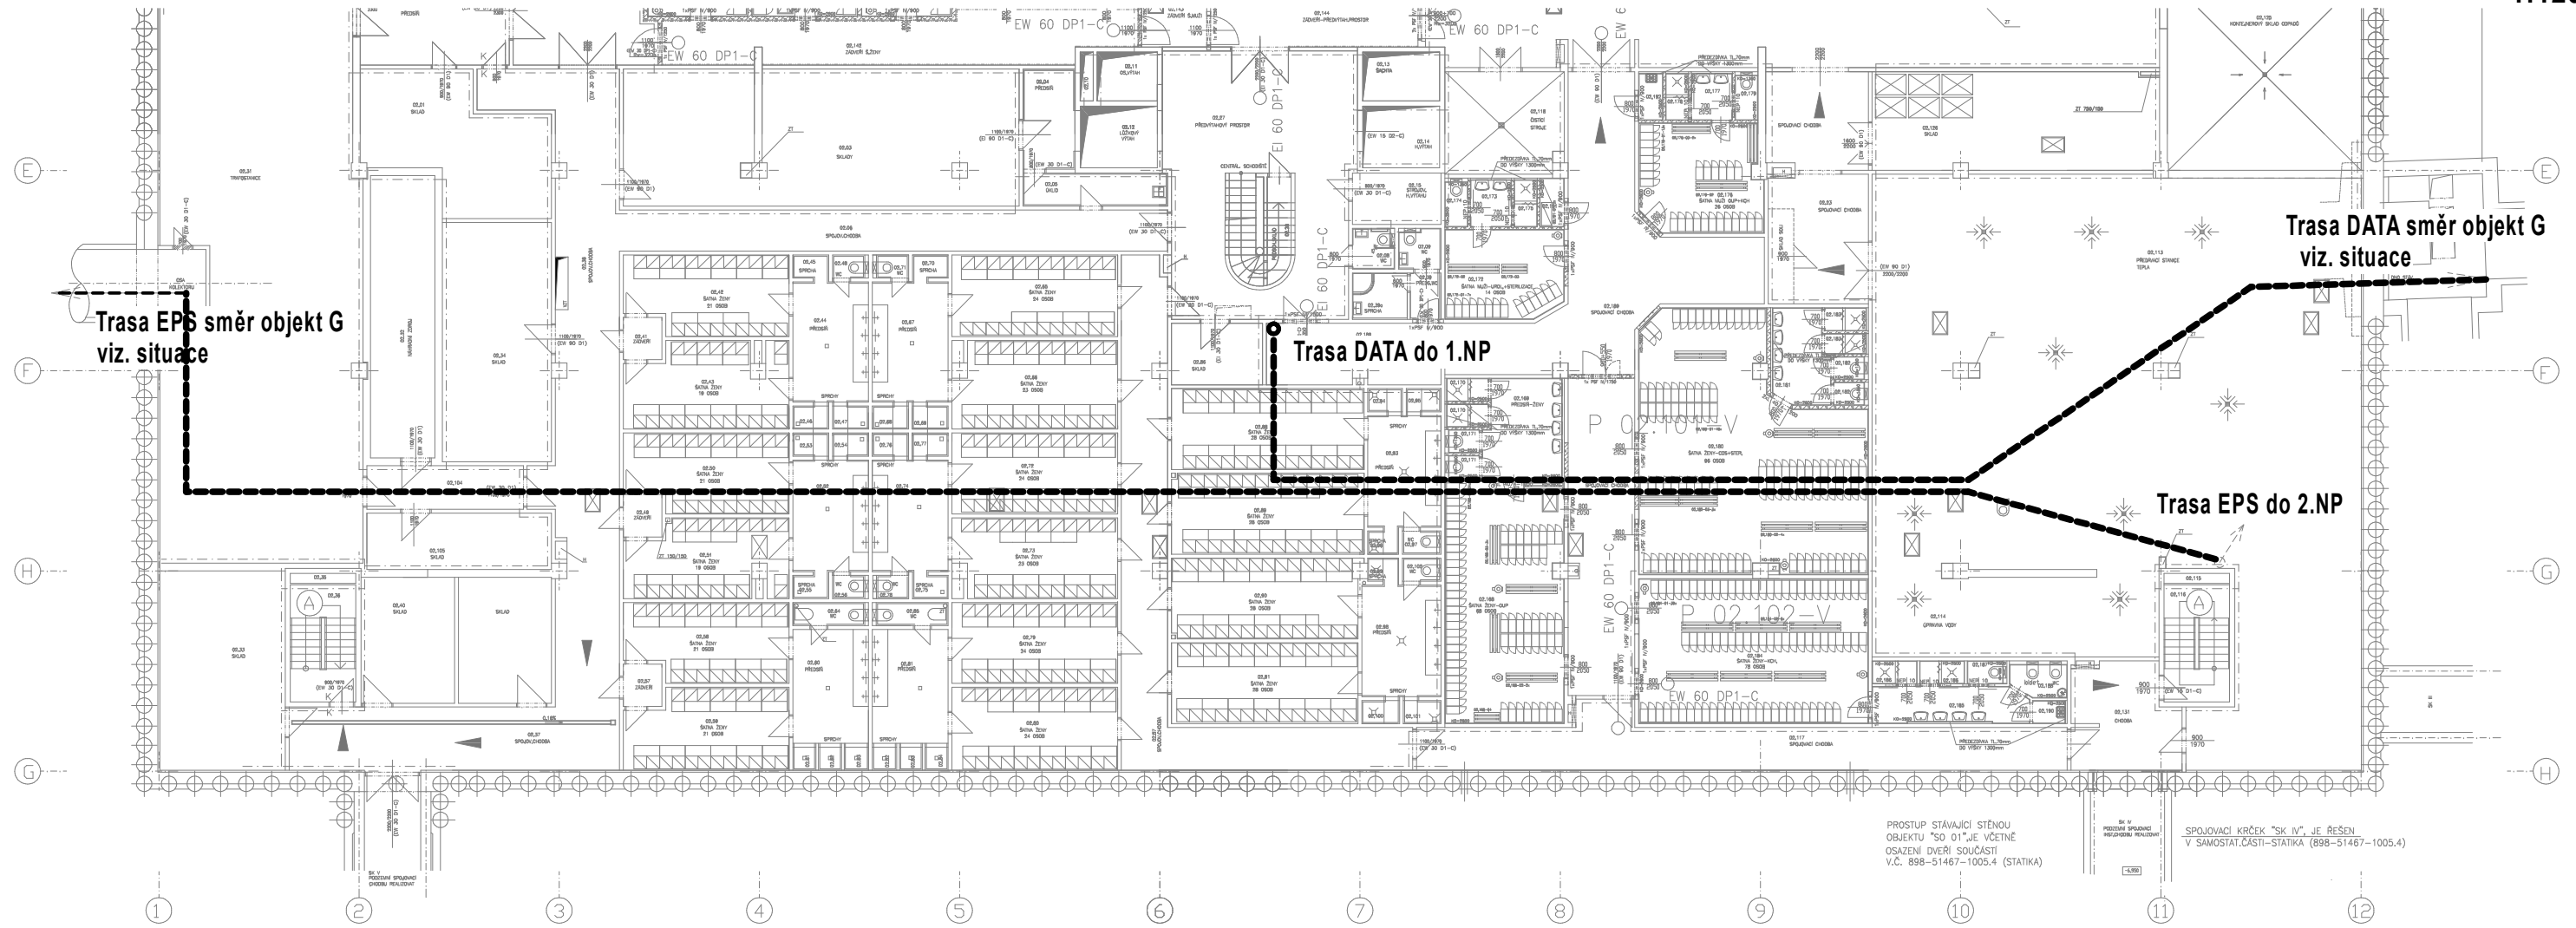

1:50

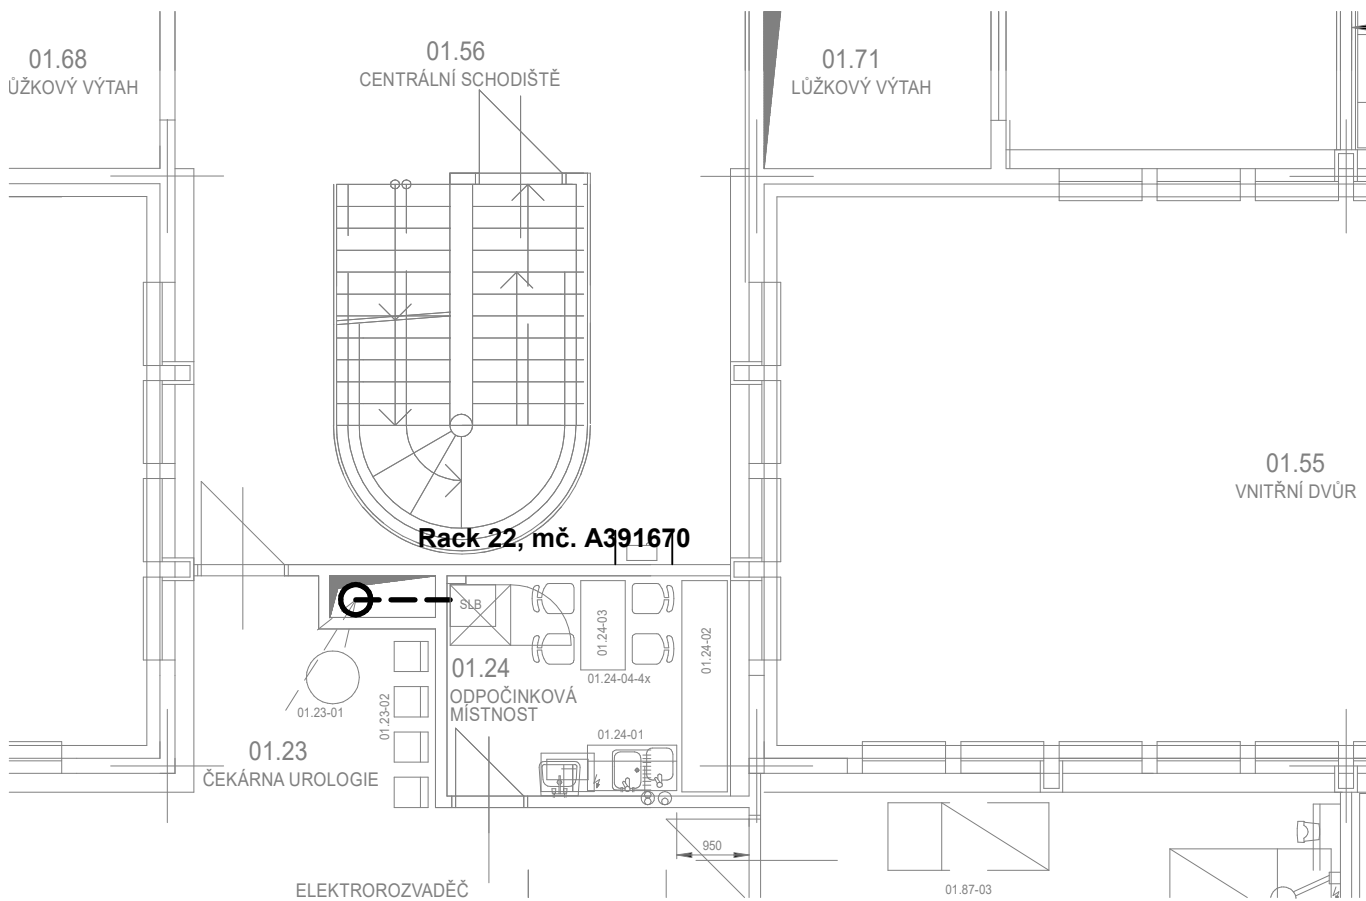

1:50

