


Budova Z
Púdorys 1PP

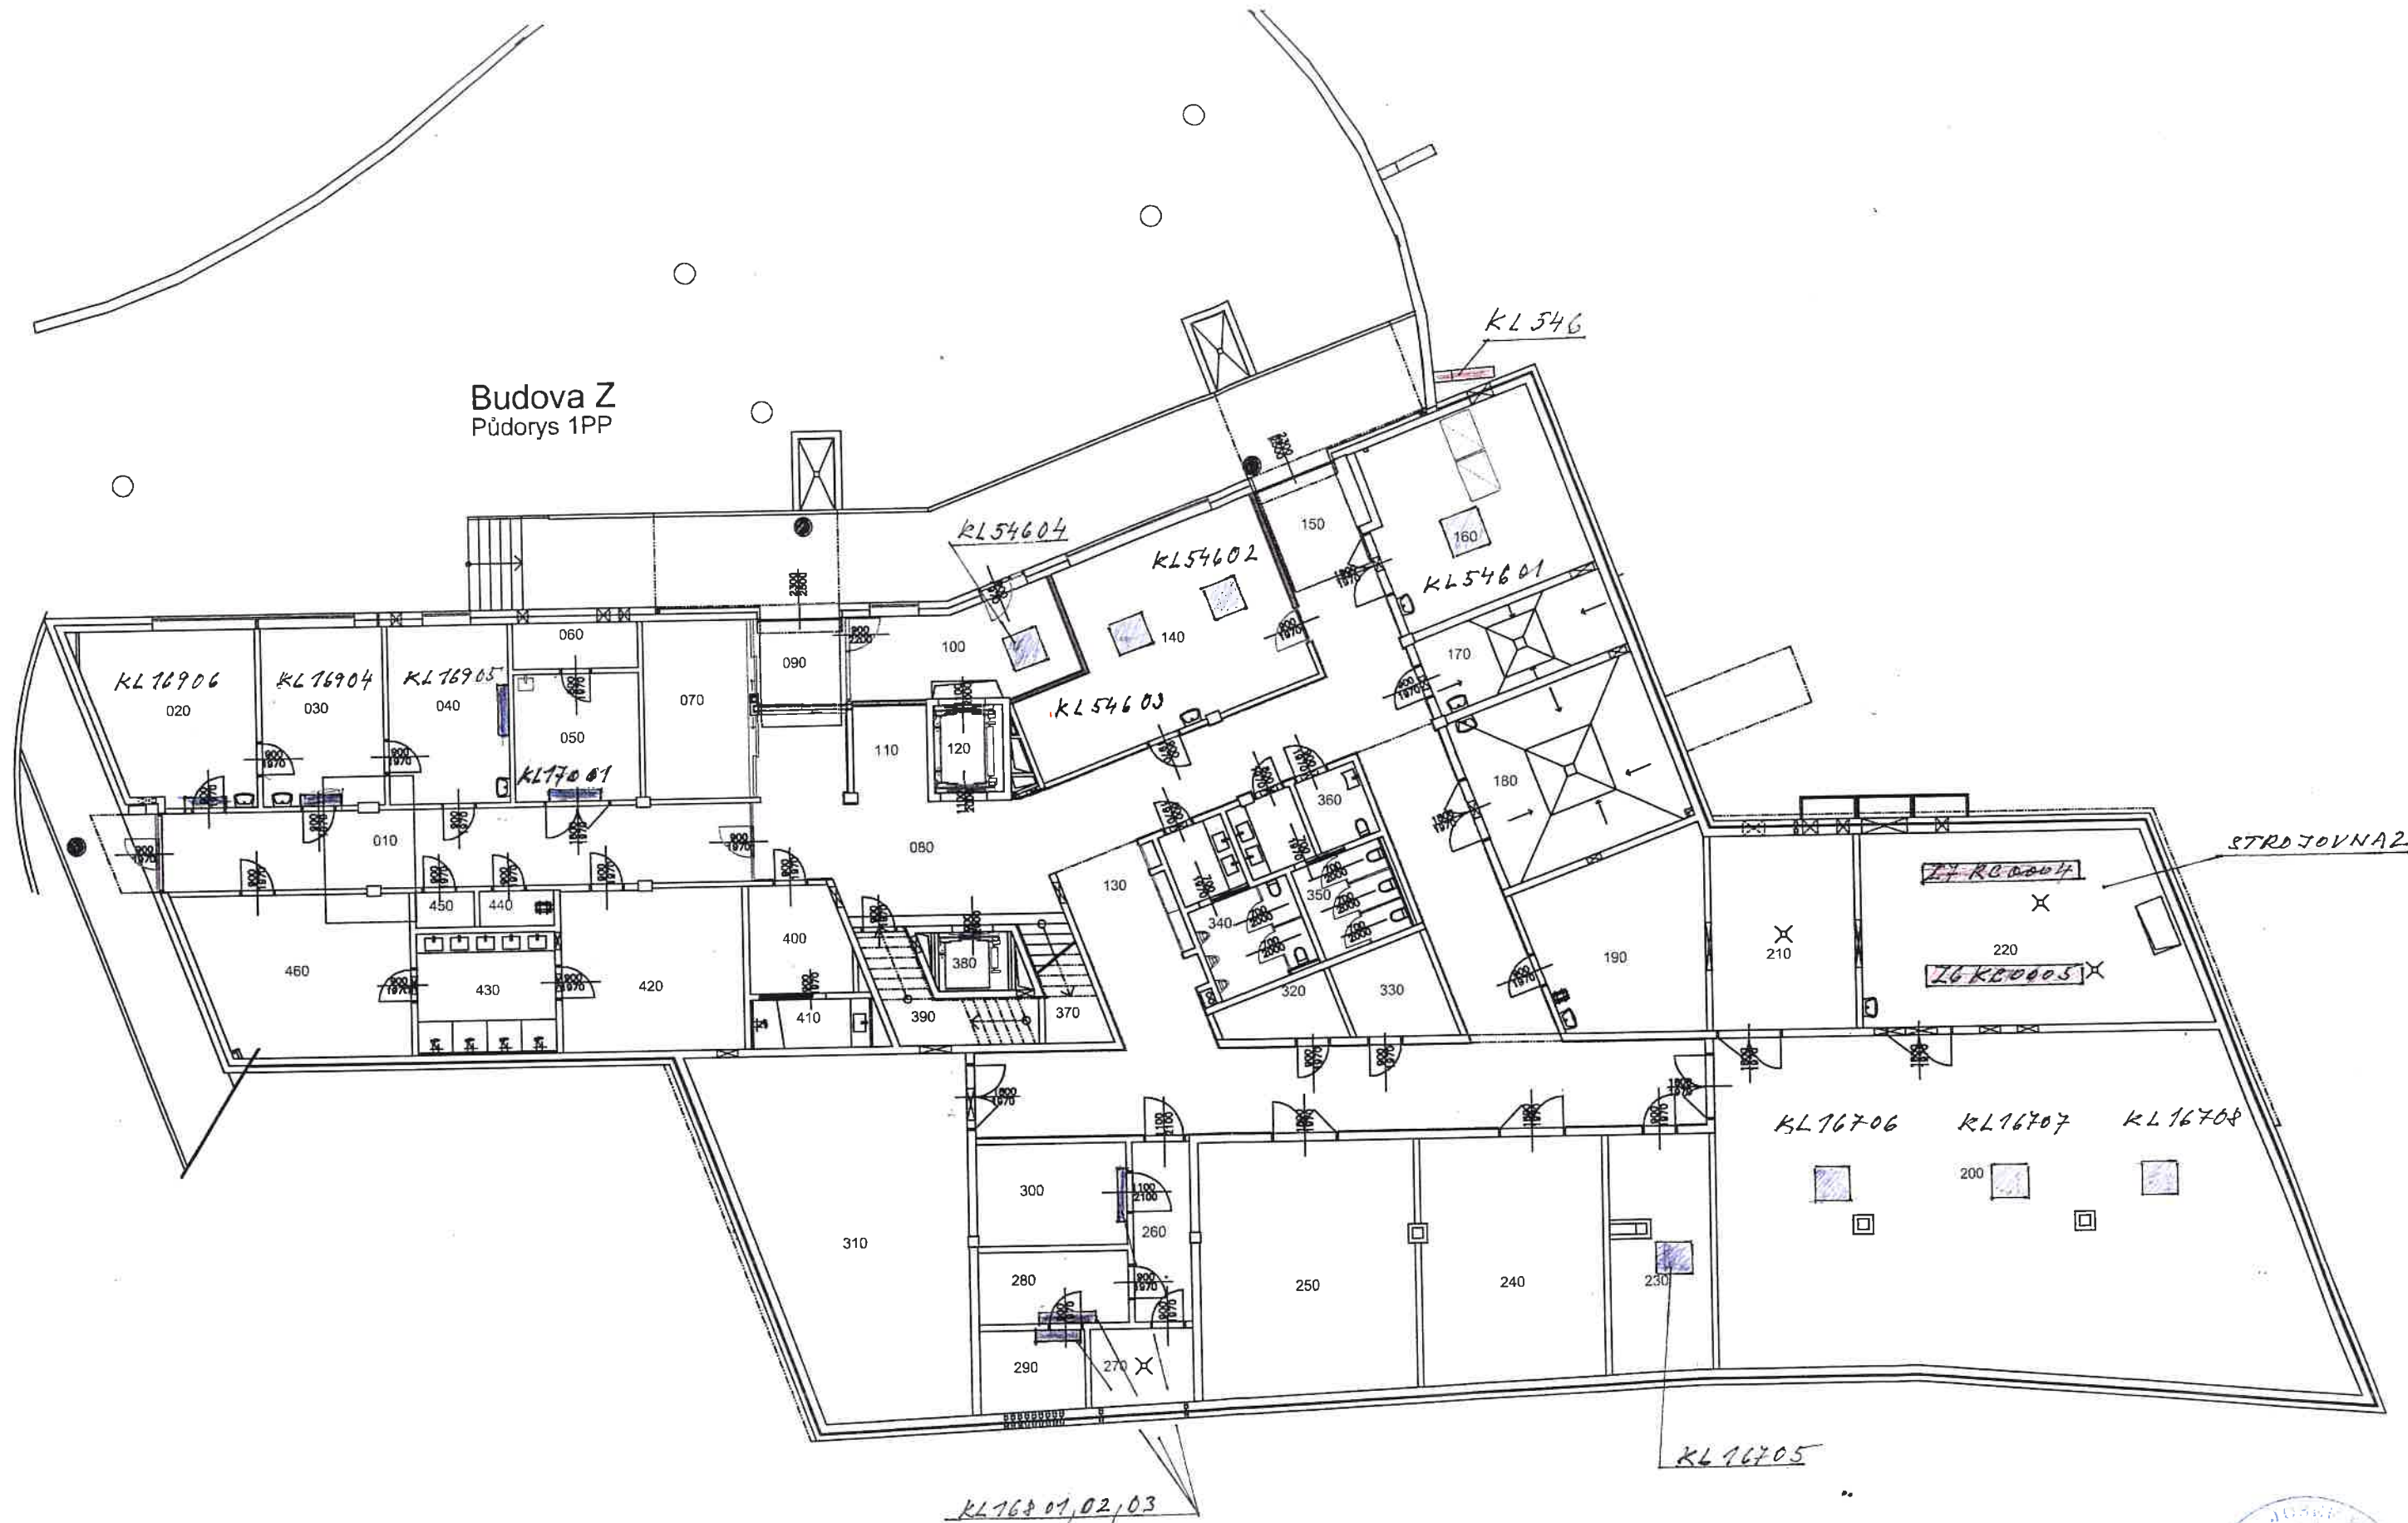

Budova Z
Púdorys 1NP

KL544 05

KL169 01

KL169 03

KL169 08

KL169 07

KL165 09

KL165 07

KL165 08

KL165 03

KL165 06

KL165 04

KL165 05

KL169 02

KL167 01

KL167 02

KL167 03


KL167 04

Z07

165-0,1,2




Budova Z Půdorys 2NP

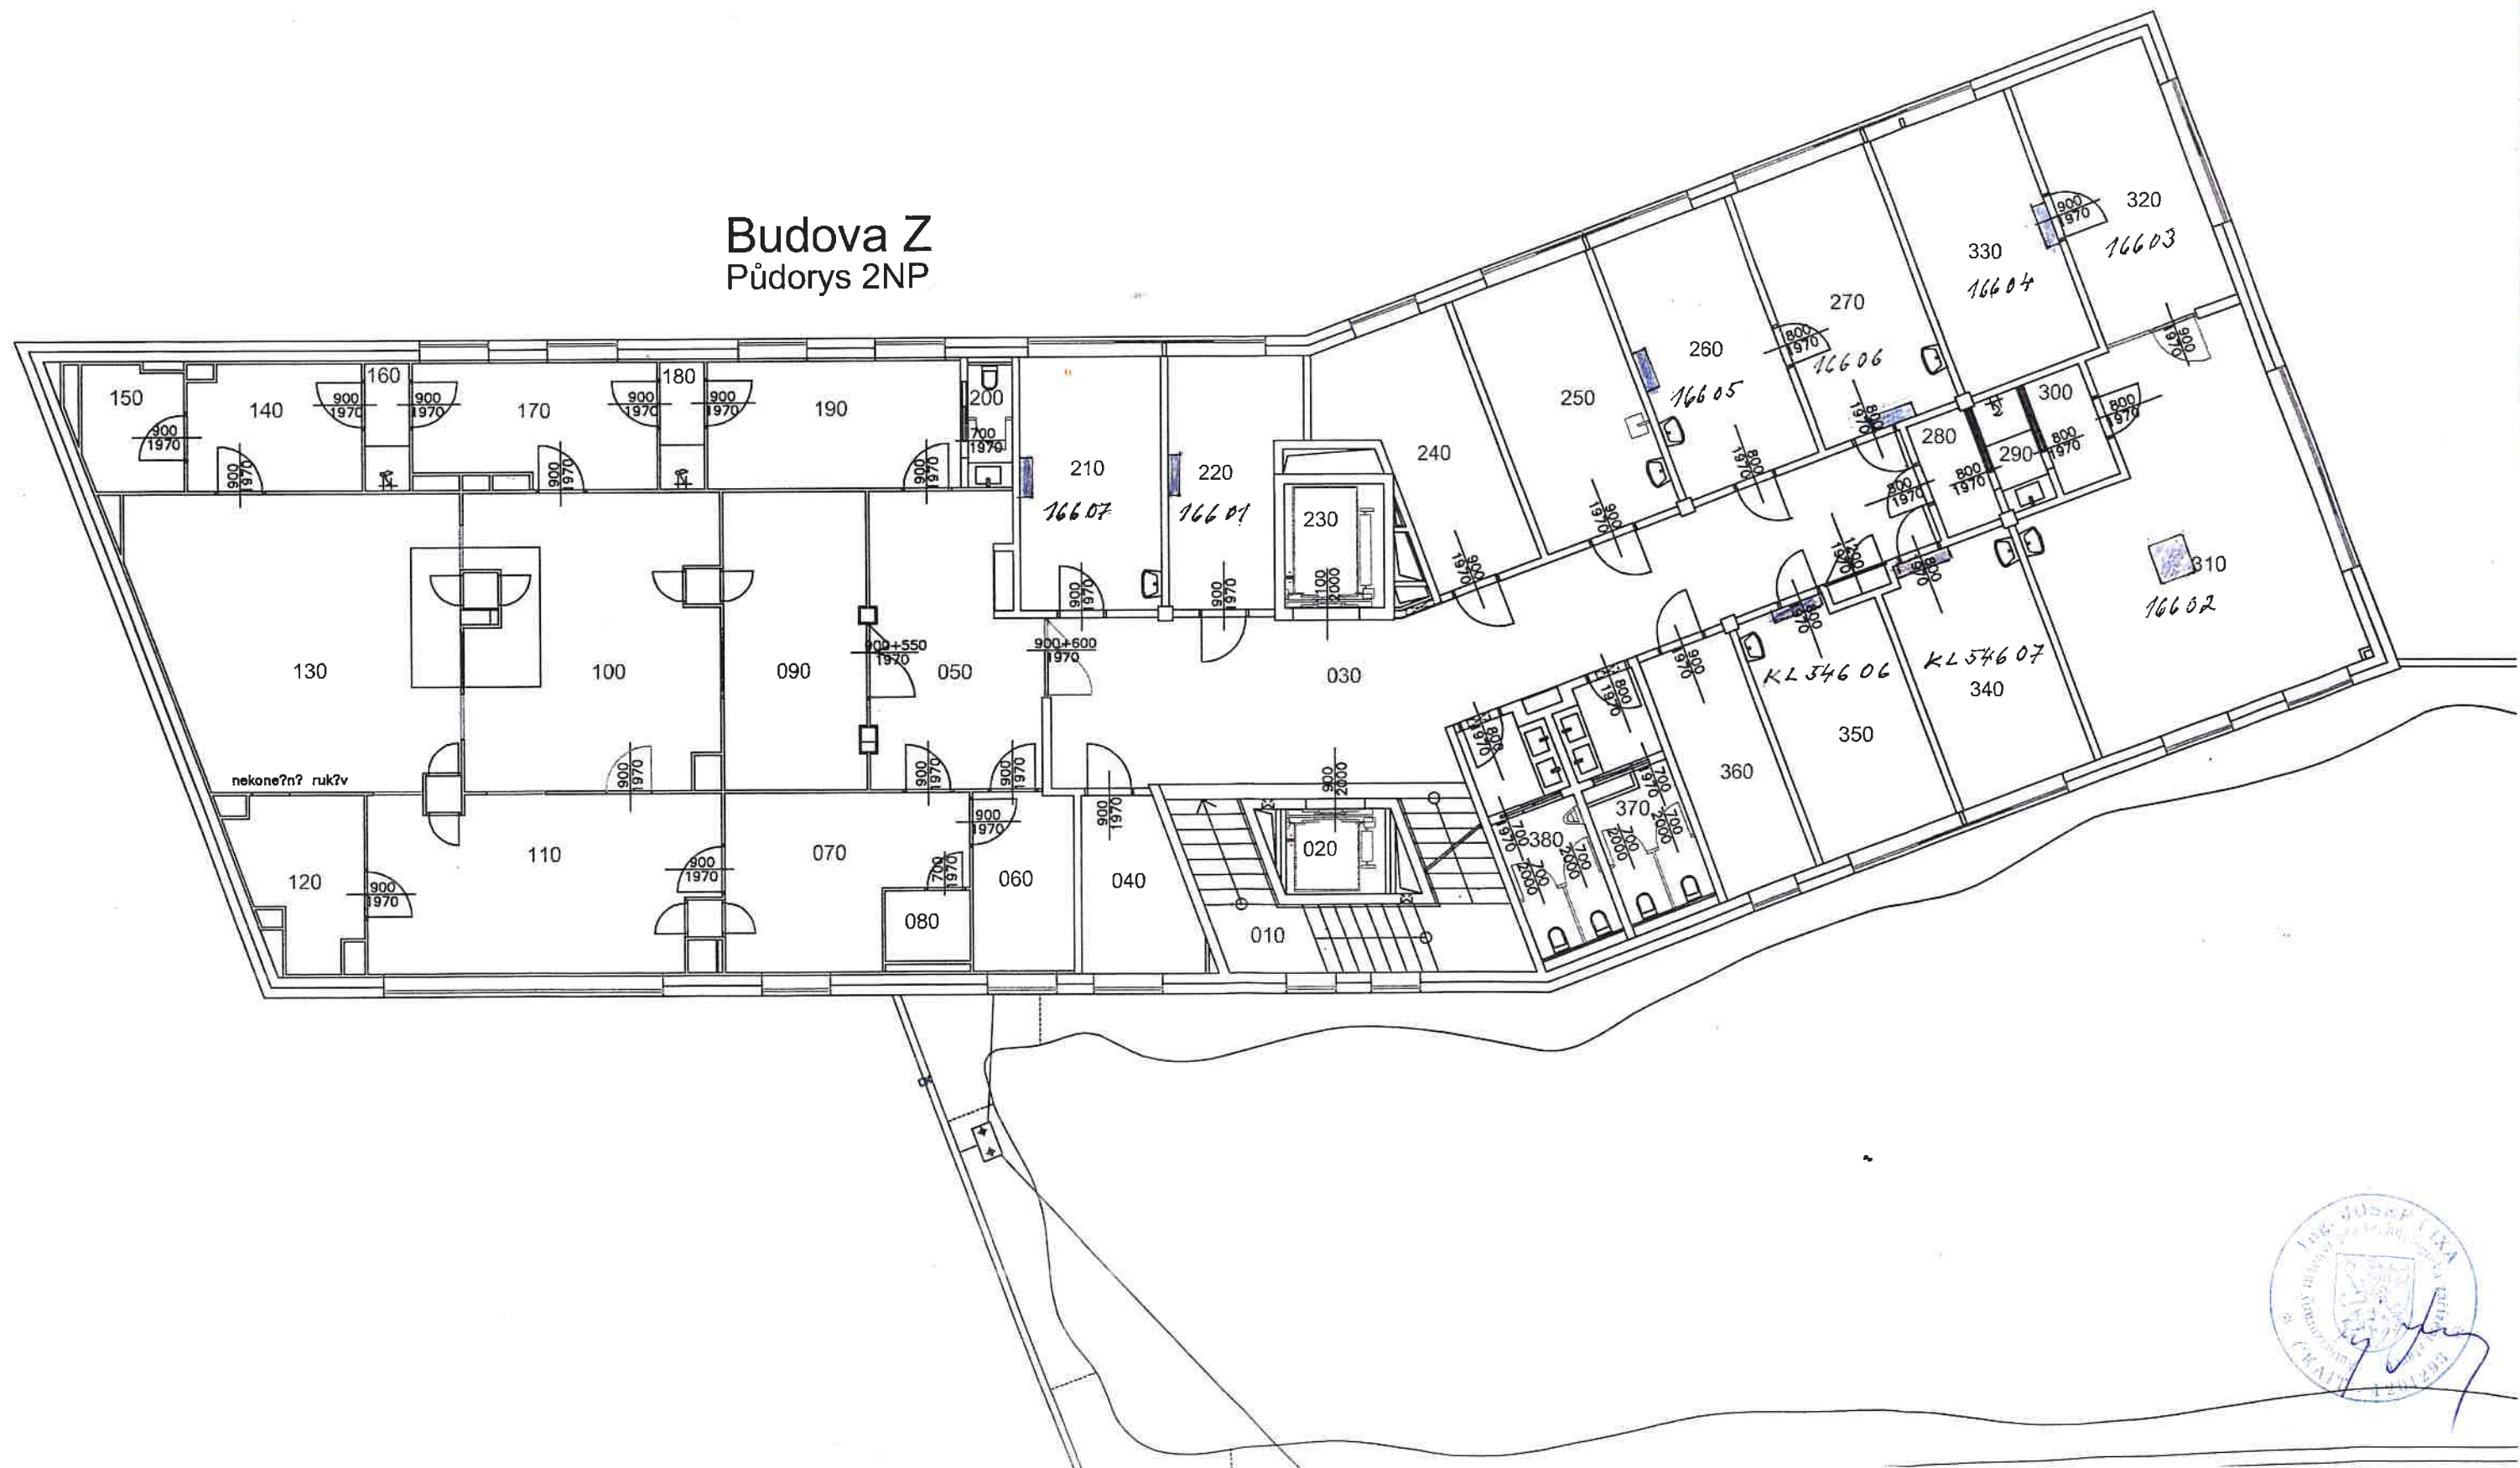

Budova Z
Přodorys 3NP

DISLOKACE VENKOVNÍCH JEDNOTEK

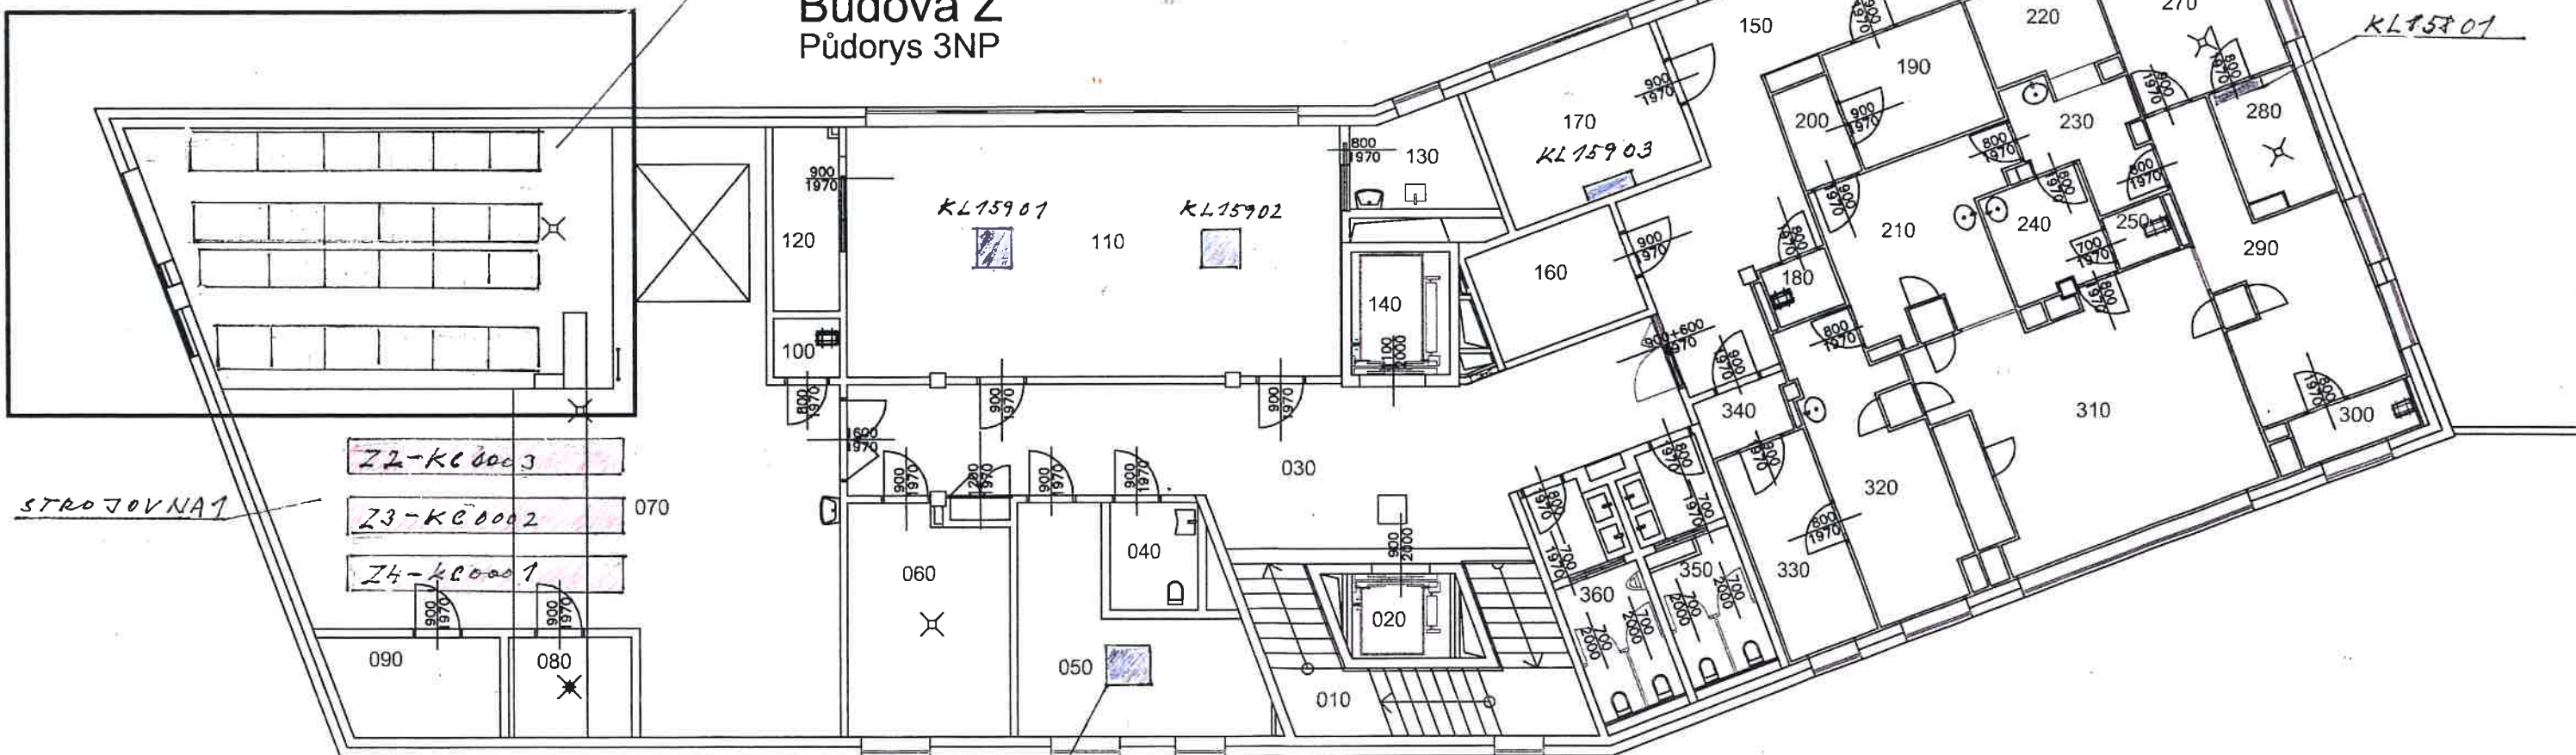

STROJOVNA 1

Z2-KC0003

Z3-KC0002

Z4-KC0001

KL16001

