


SCHEMA LAYRHOVAJEDHO
VUZITI FT

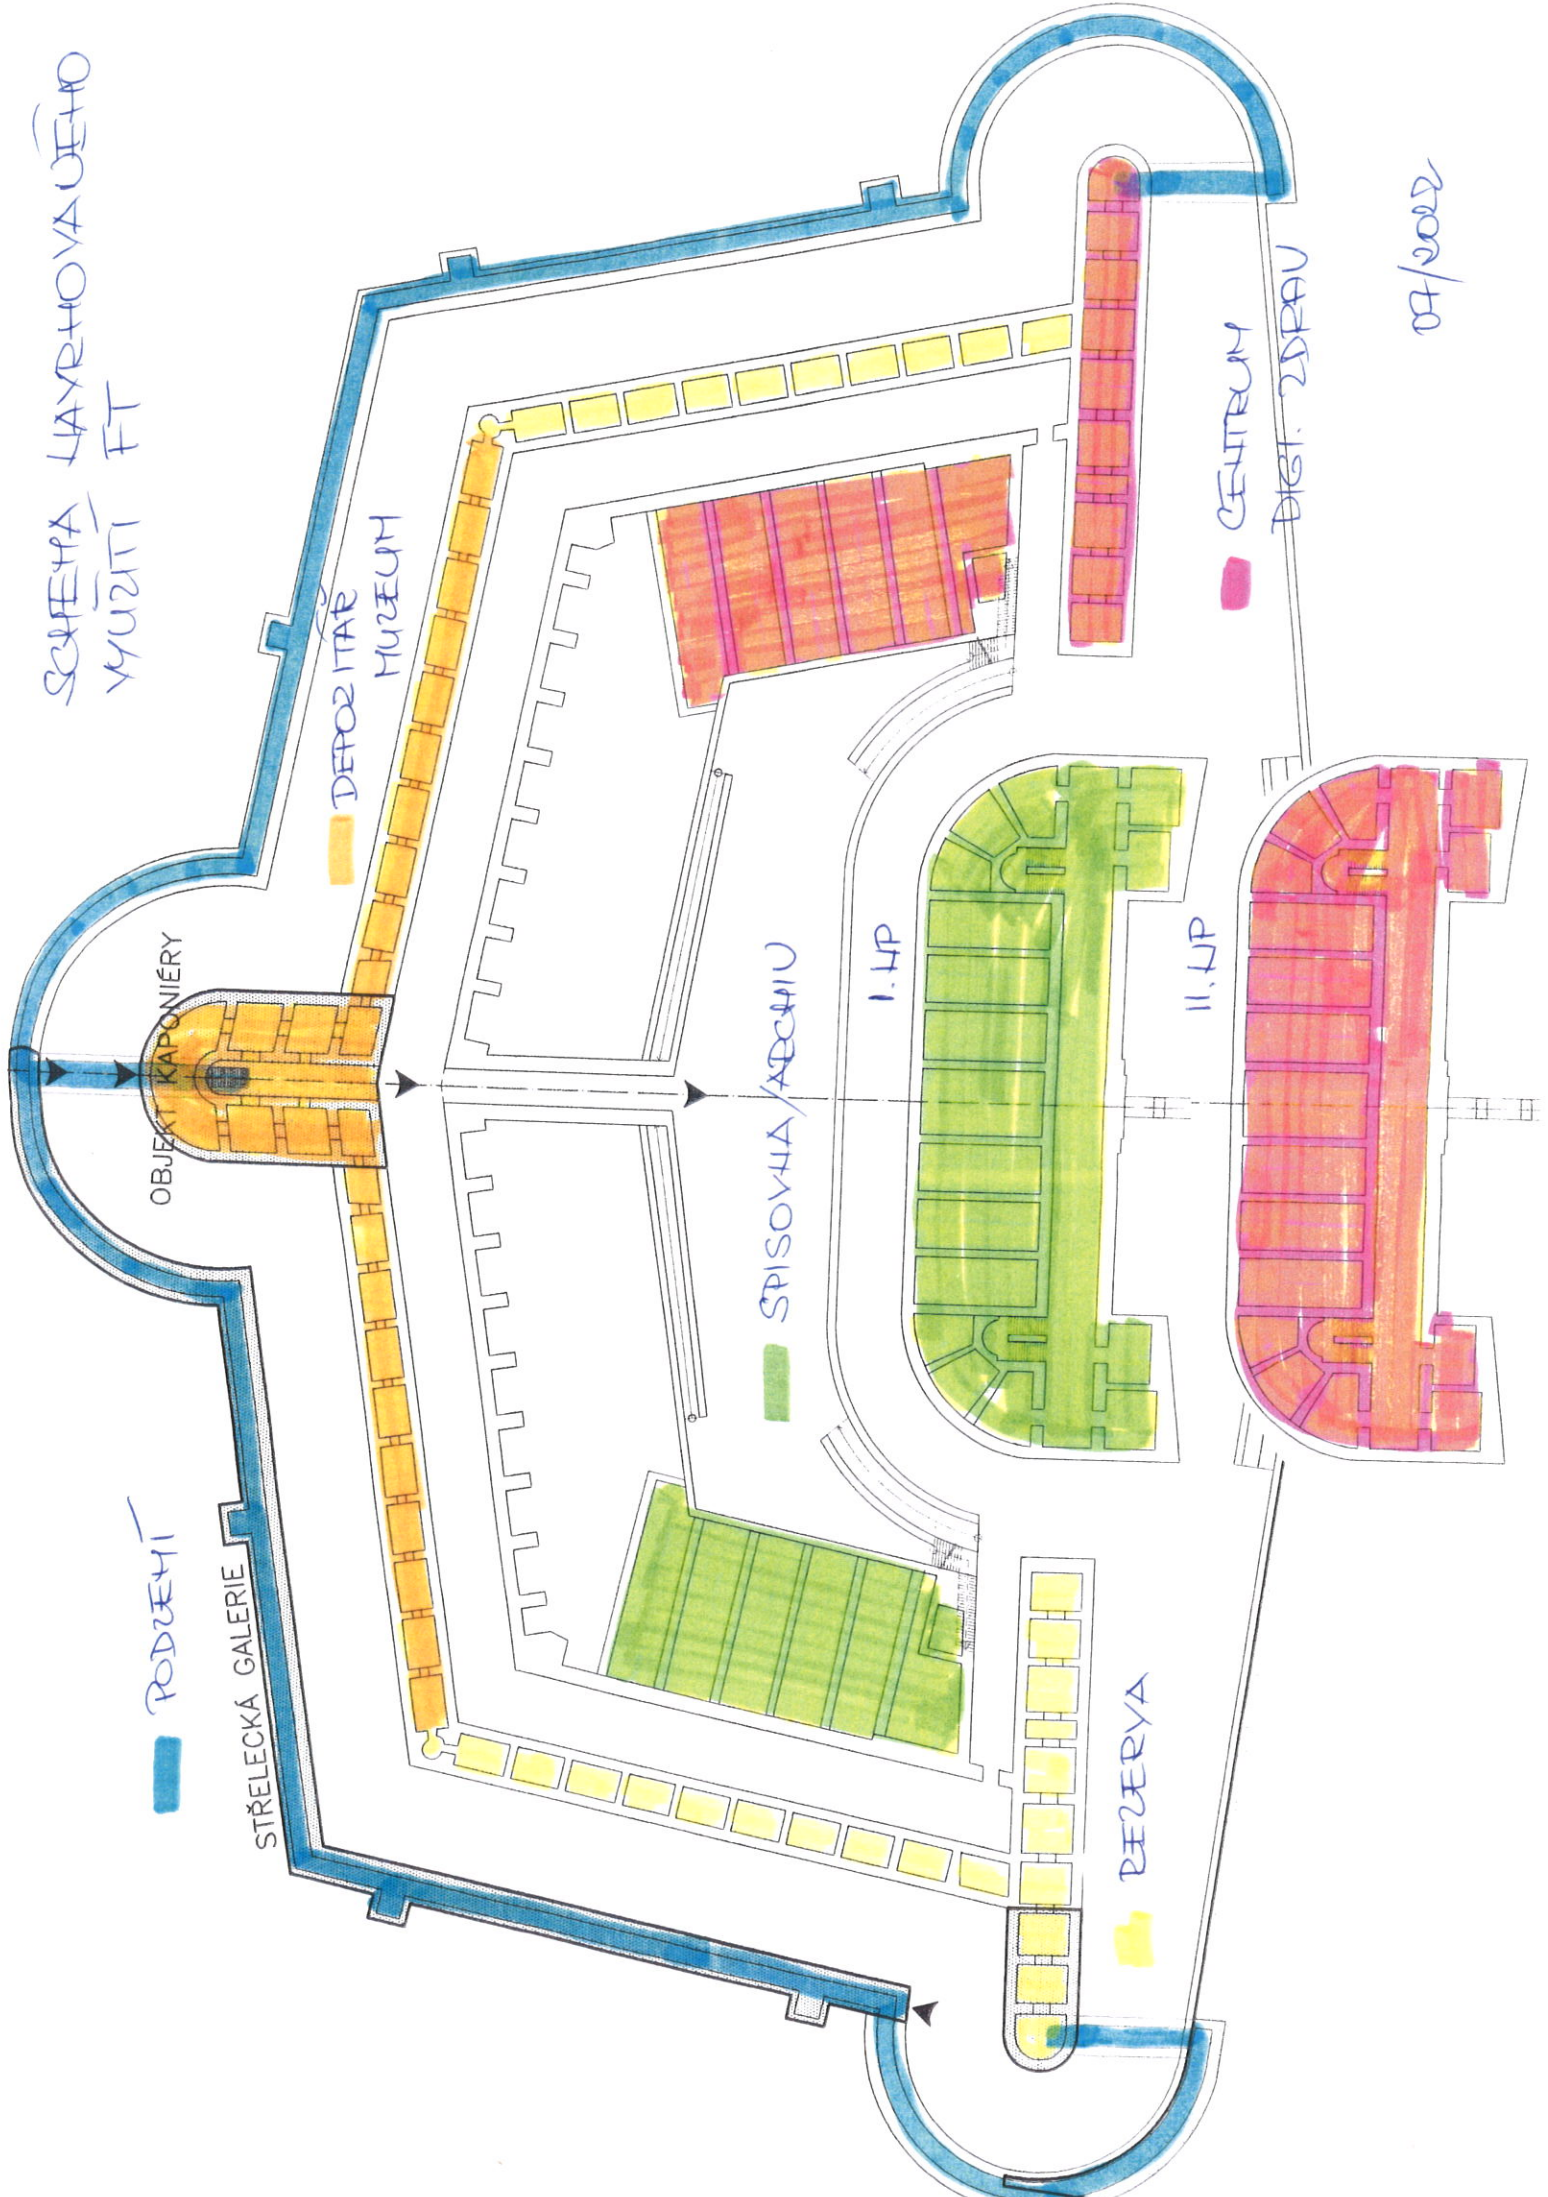

ROZREHI

STRELECKA GALERIE

OBJEKT KAPONIERY

DEPOZITAR
MUSEUM

SPISOVNA/ARCHIV

I. LP

II. LP

REZERYA

CENTRUM

DIST. ZDRAVU

07/2012