



PŮDORYS 1.PP 1:250

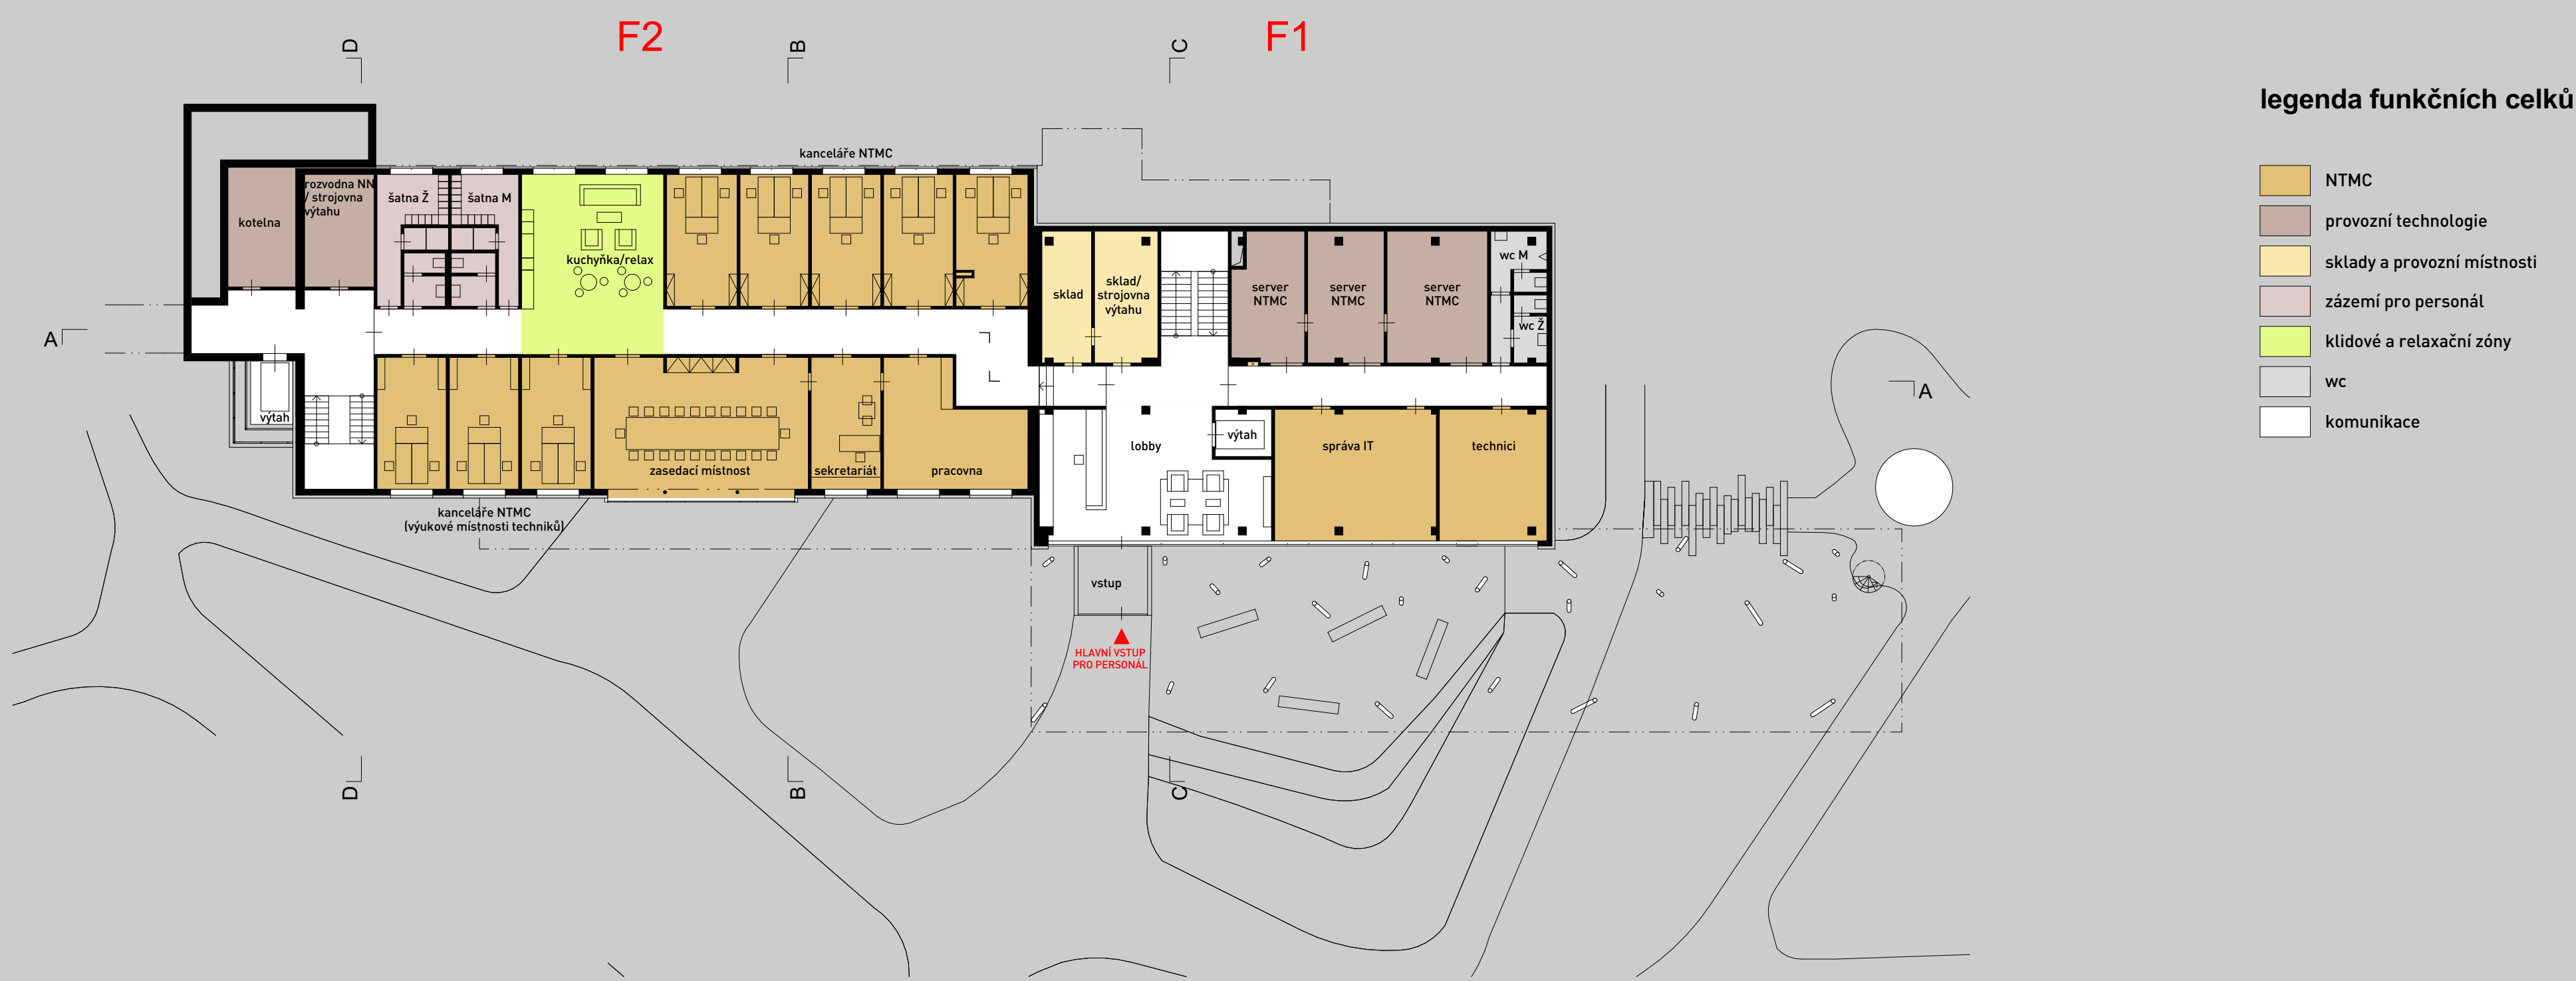


PŮDORYS 1.NP 1:250

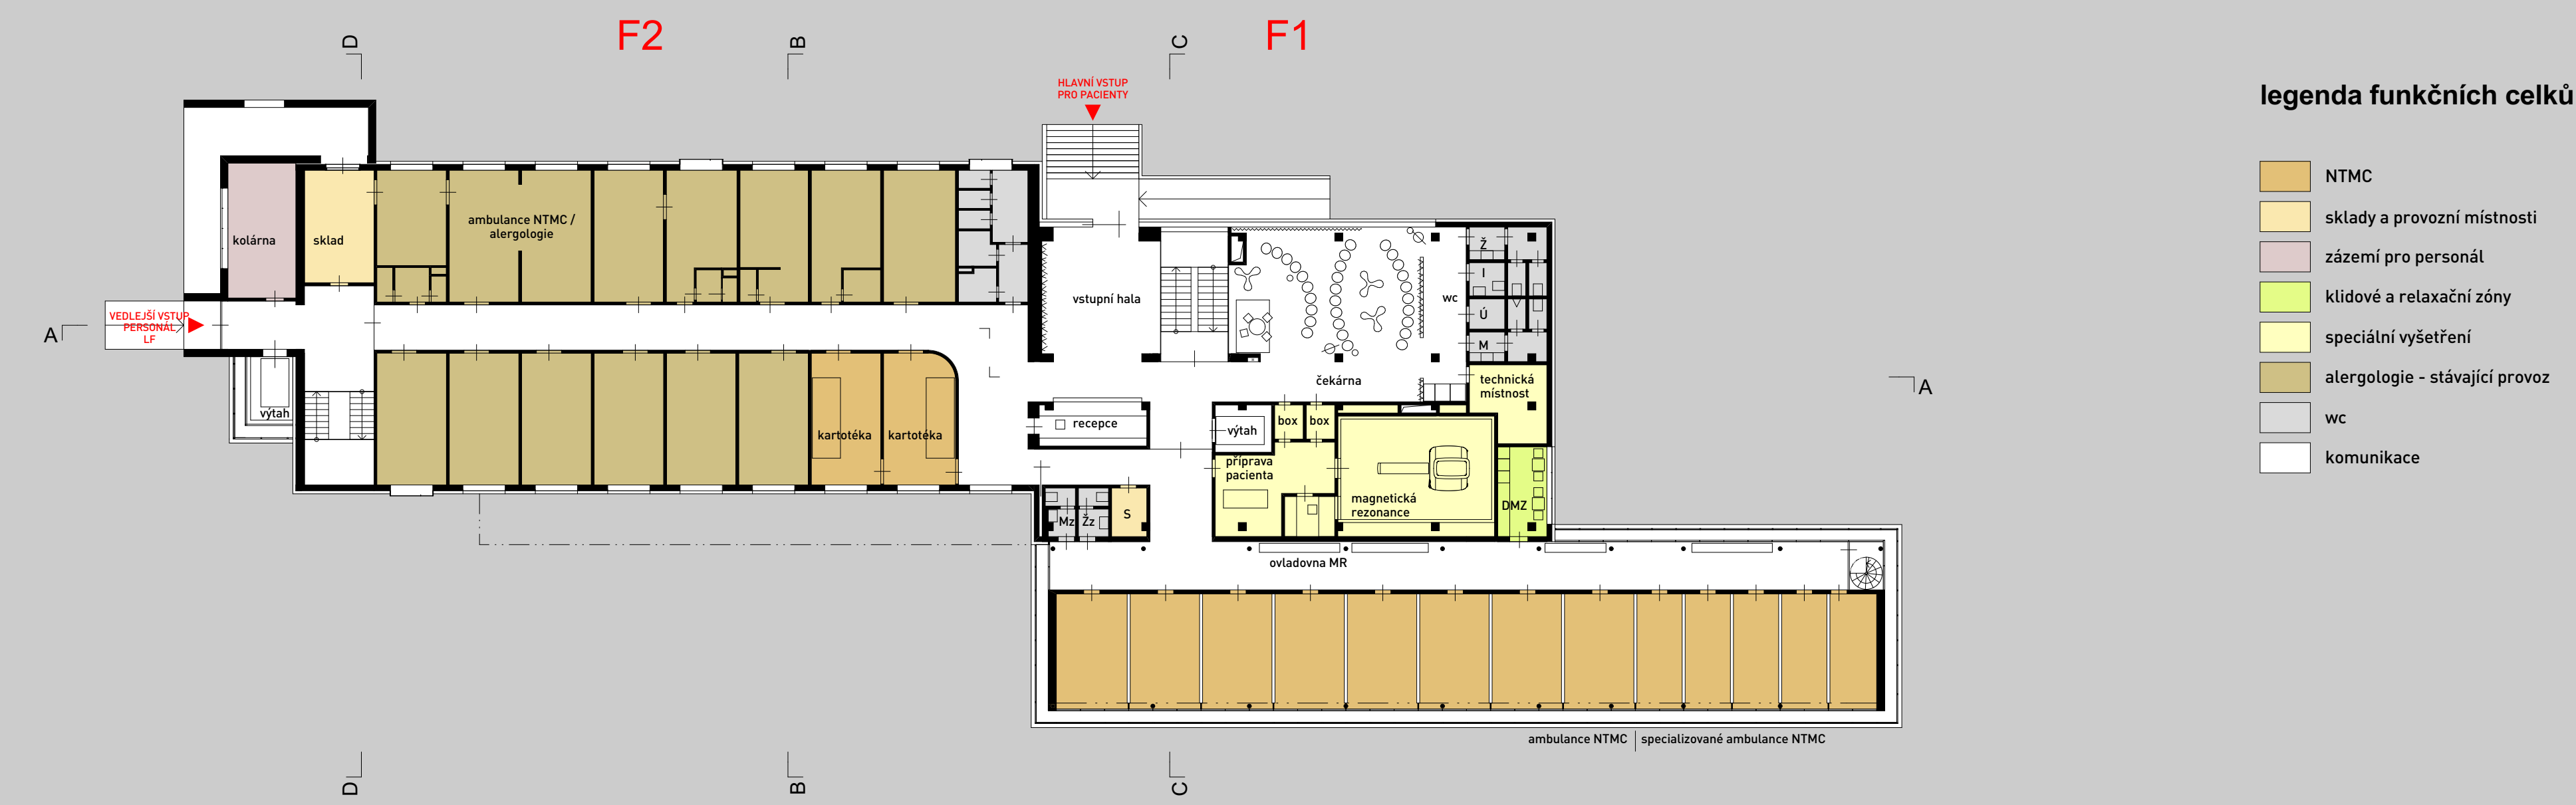

PŮDORYS 2.NP 1:250



PŮDORYS 3.NP 1:250

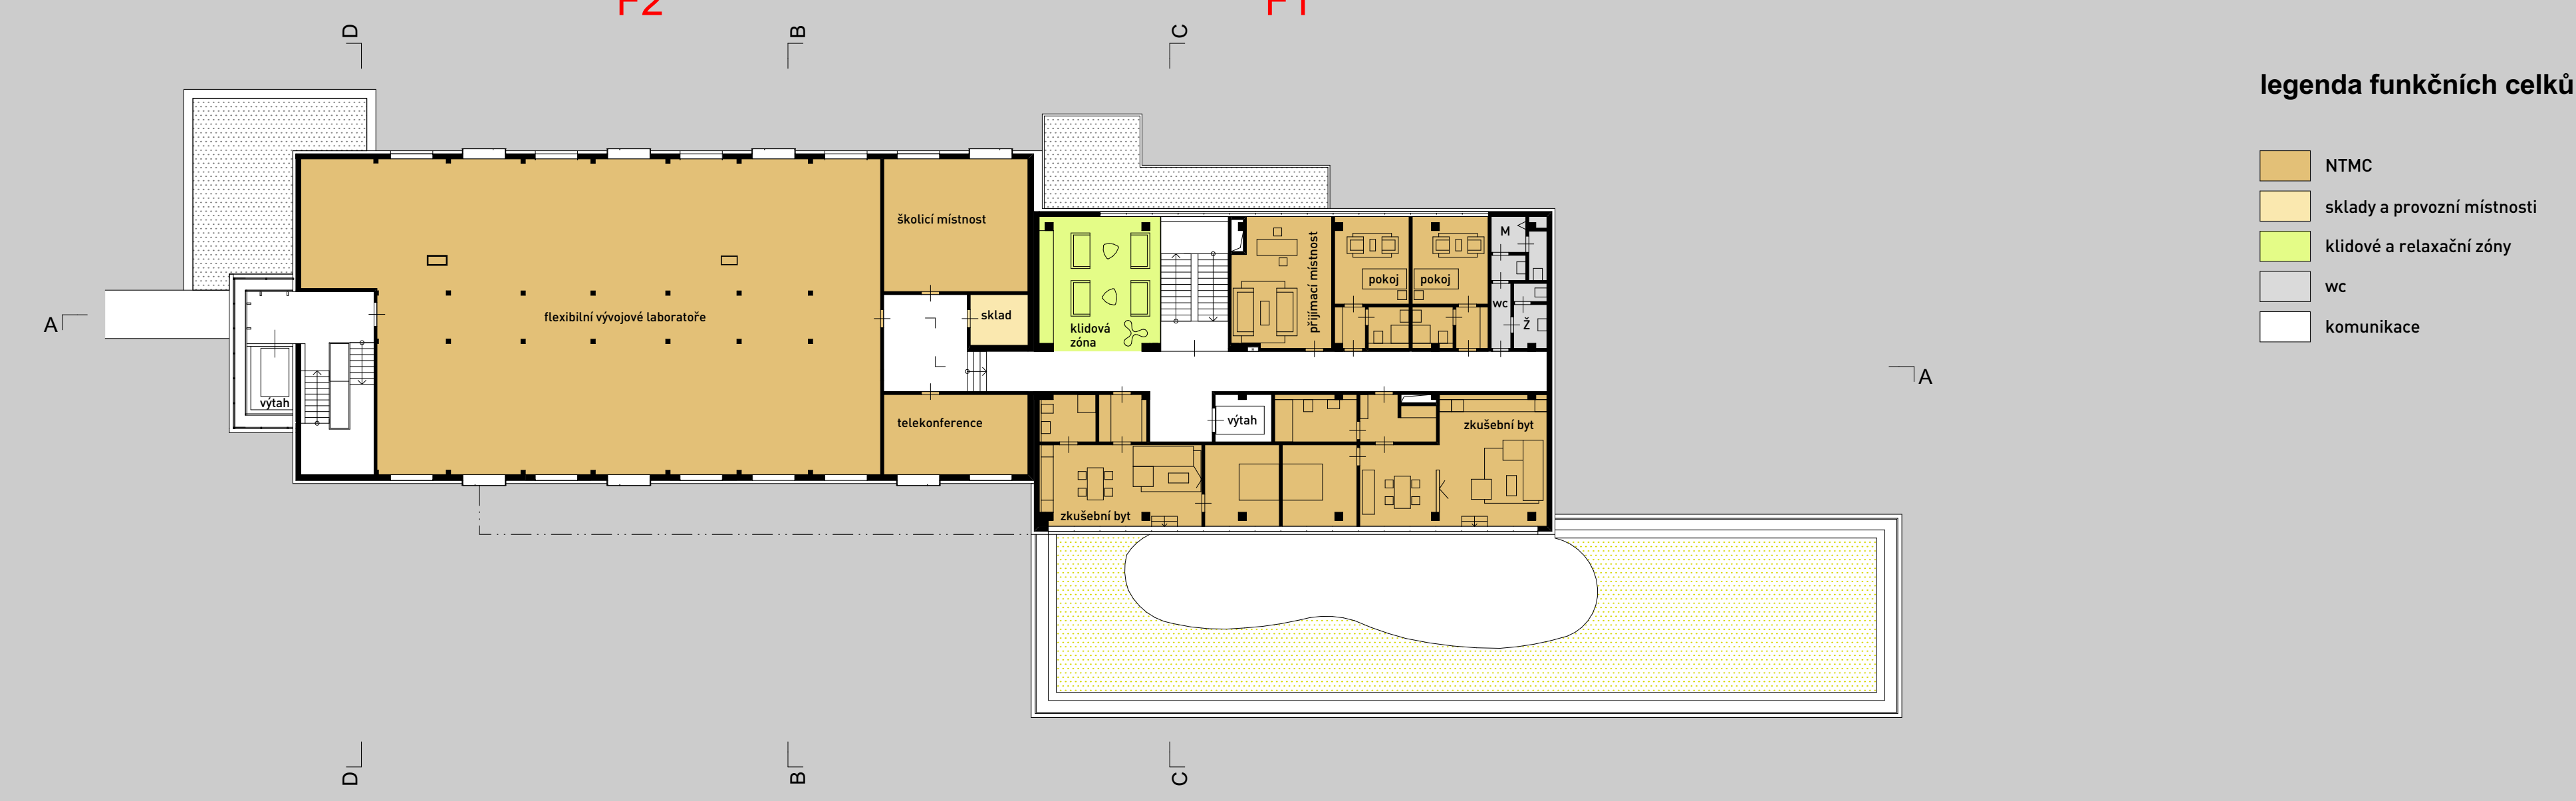

PŮDORYS 4.NP 1:250

