


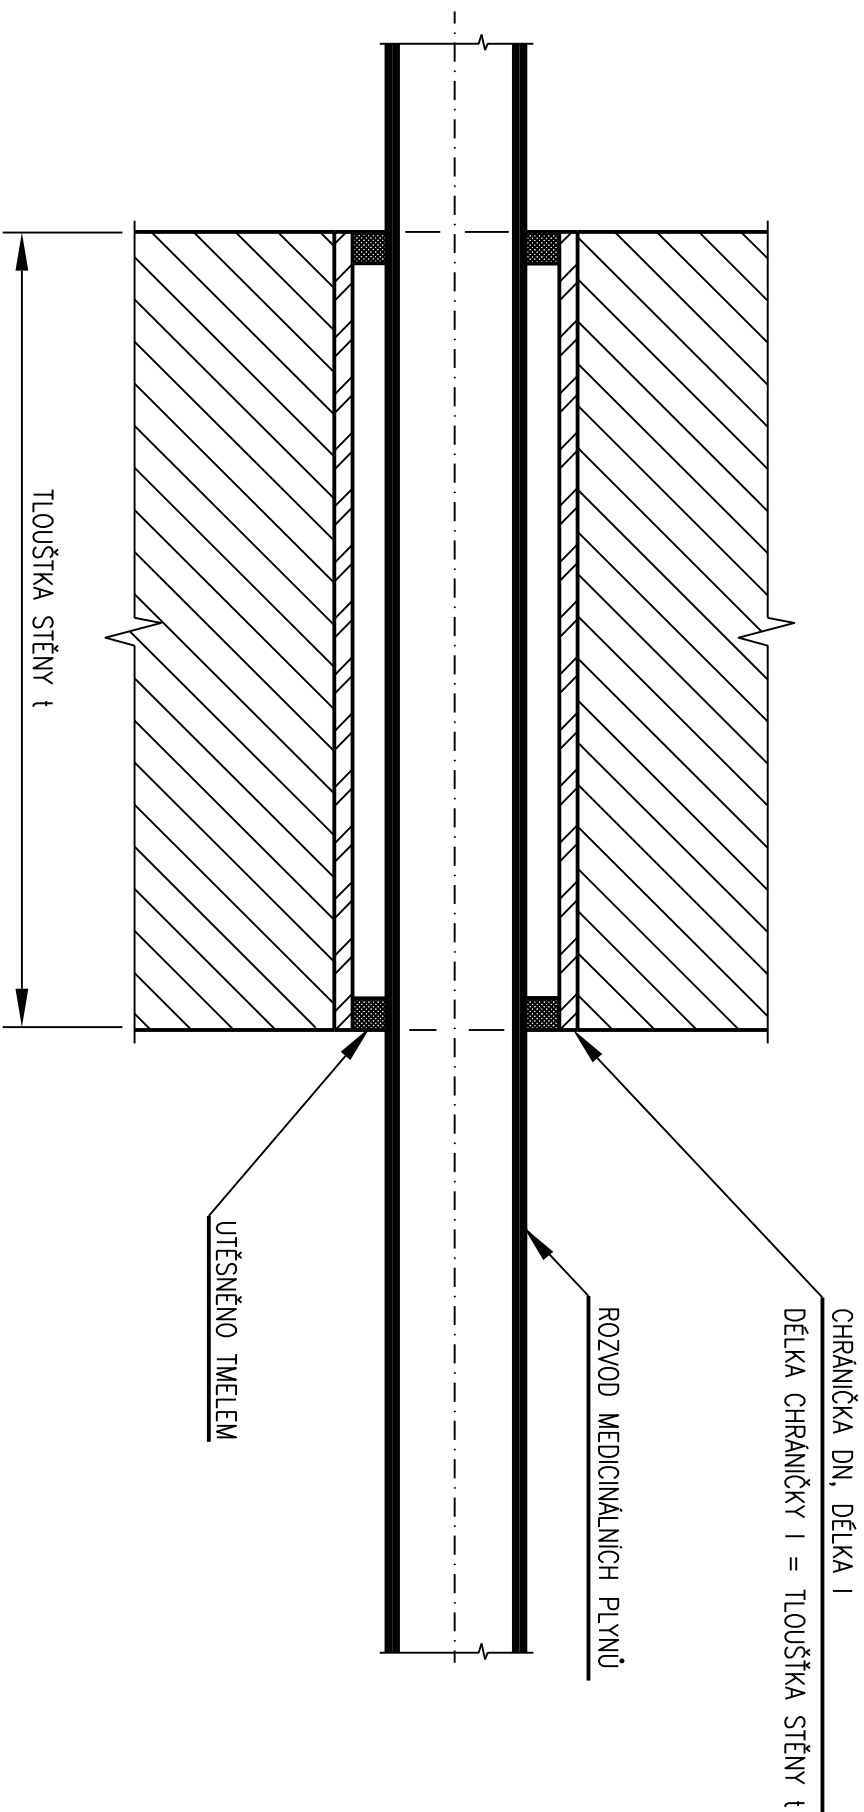

TRUBKA DN	10	15	20	25	32	40	50	65	80	100
CHRÁNIČKA DN	20	32	40	50	65	65	80	100	125	150

[illegible]