


Budova U
Půdorys 3NP

6.3220

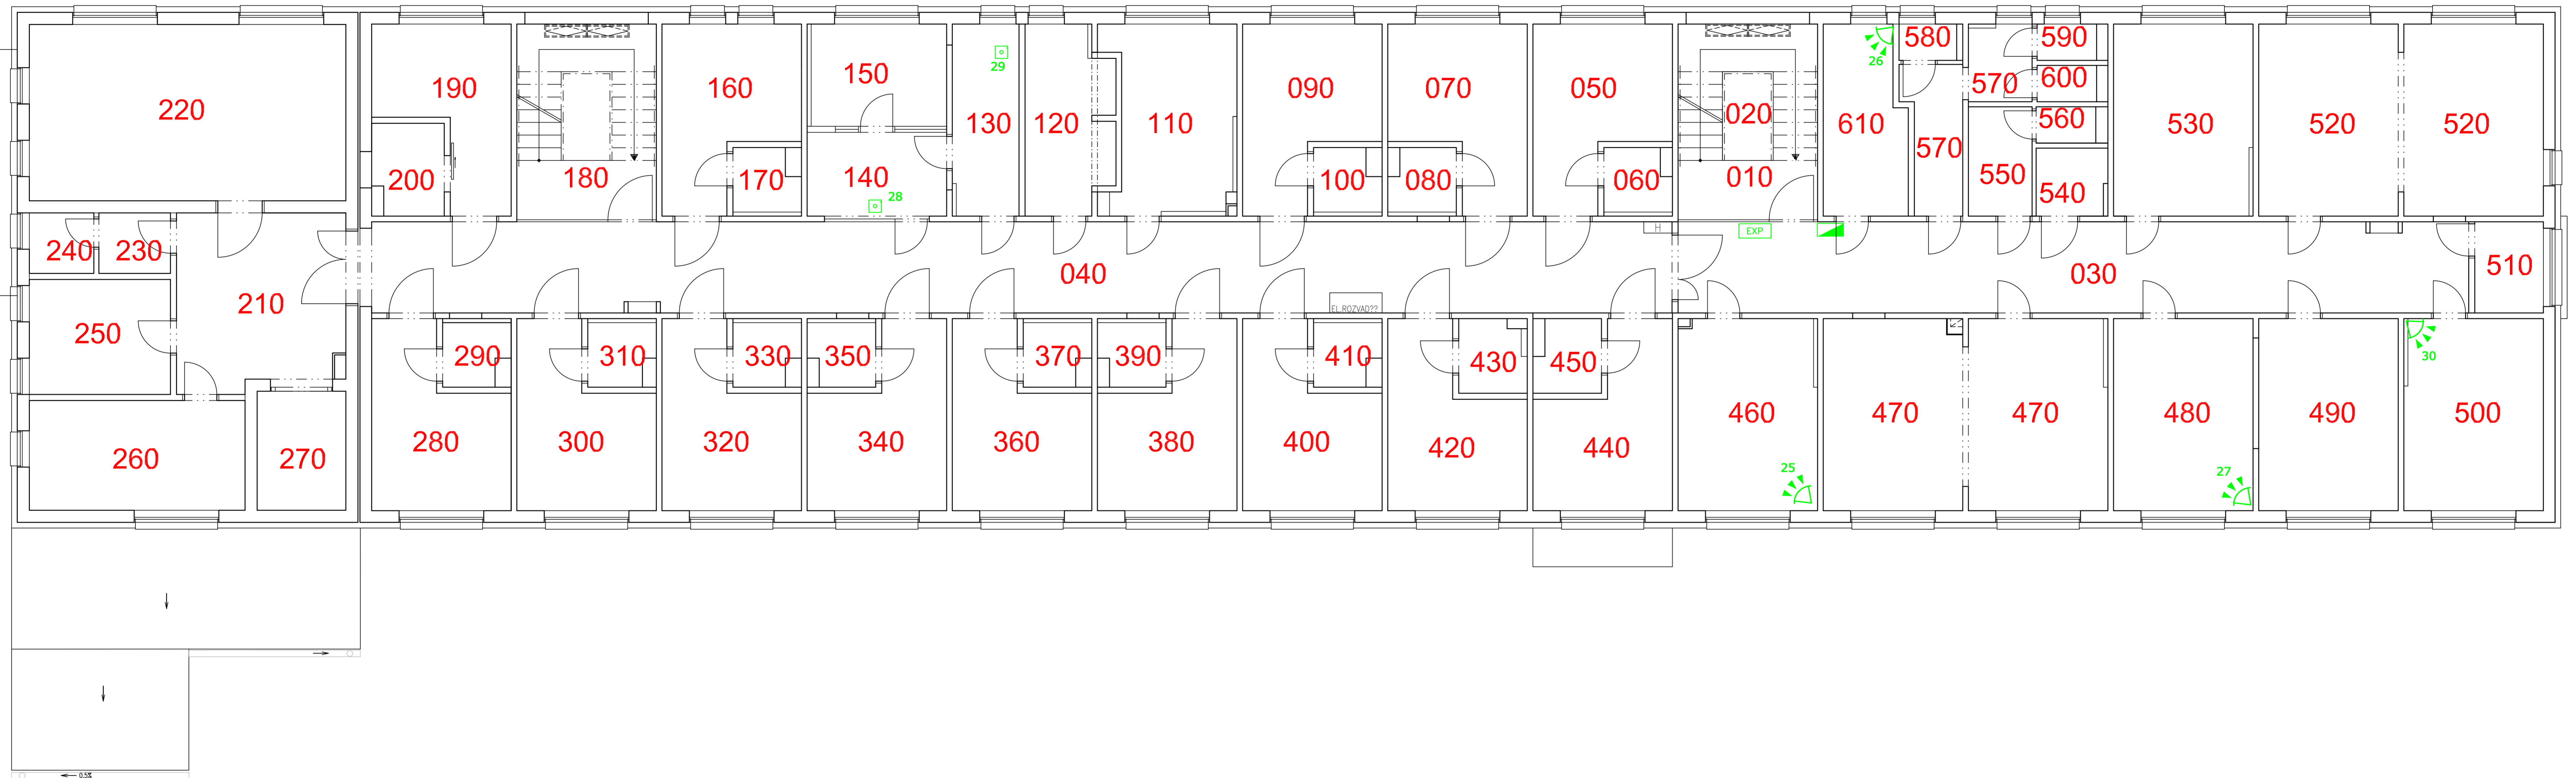

12.920